
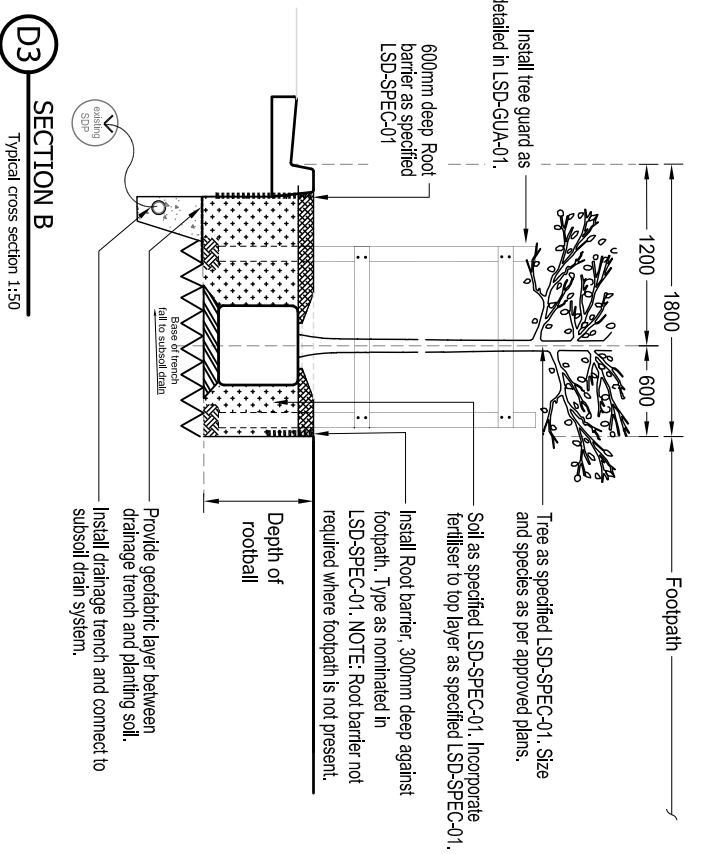
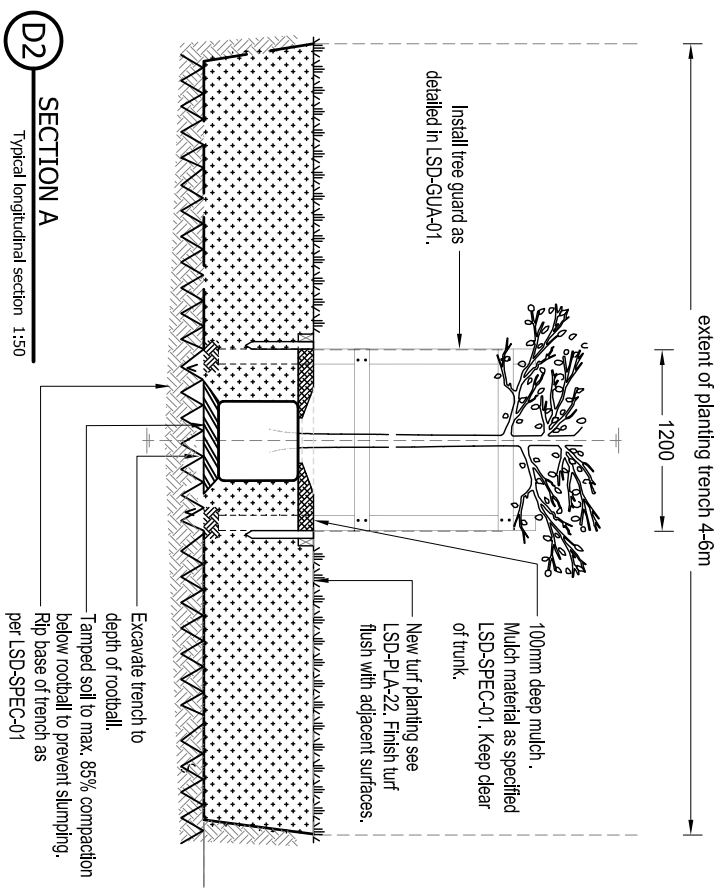


**FOR INFORMATION ONLY
NOT FOR CONSTRUCTION**

NOTES:

- Tree supply in accordance with AS2303- refer to LSD-SPEC-01 for further detail.
- Tree species substitution requires written consent from LMCC.
- Comply with all relevant Australian Standards.
- Obtain DBVD drawings prior to starting work.
- Ground truth all possible conflicts with underground and overhead services and structures prior to commencement of works.
- Minimum tree installation size is 75L unless indicated in Conditions of Consent.

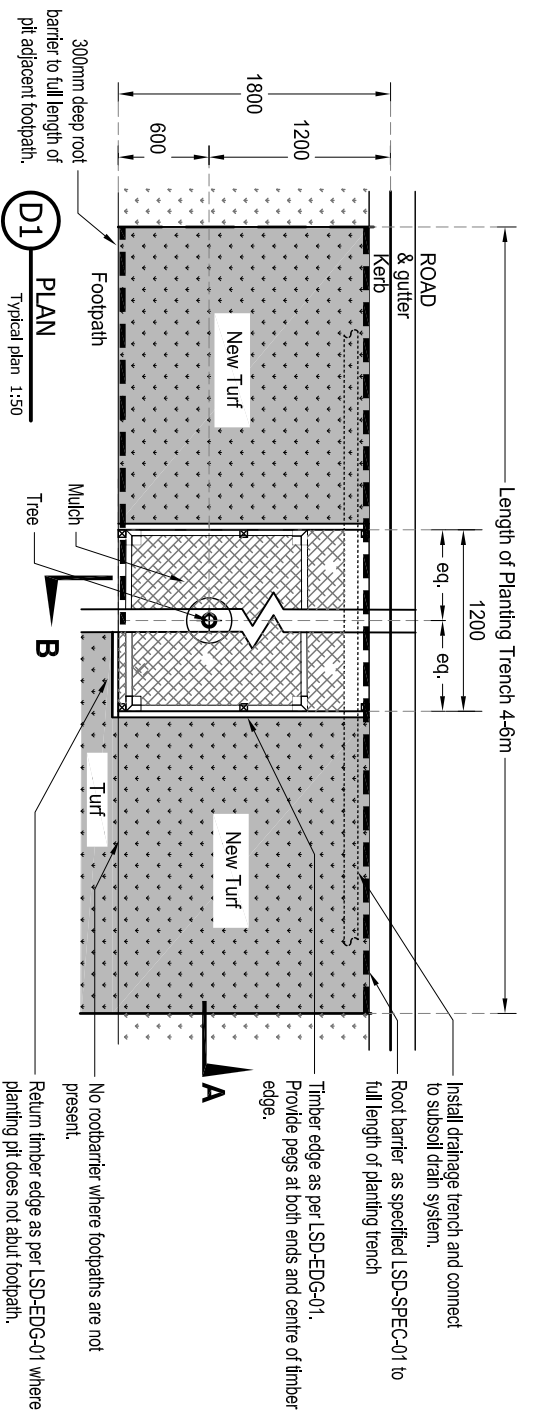

9	2019-03	Revised to include tree guard and treatment with no footpath. Title changed.	A4	<p>WORK TO FIGURED DIMENSIONS - DO NOT SCALE. DO NOT RELY ON THESE STANDARD DRAWINGS AS THE EQUIVALENT OF, OR SUBSTITUTE FOR, PROJECT-SPECIFIC DESIGN & ASSESSMENT BY A QUALIFIED PROFESSIONAL.</p>		<p>126-138 MAIN ROAD SPERS POINT PHONE (02)4921 0333 www.lakemac.com.au</p>	<p>SHEET: 1 OF 1</p>	<p>DRAWING No: LSD-PLA-01</p>	<p>VERSION: 9</p>
8	2015-11	Amended format. Review 2015.	A4						
7	2013-05	Final for DCP.	A4						
VERSION	DATE	COMMENTS	PAPER SIZE						