


**FOR INFORMATION ONLY  
NOT FOR CONSTRUCTION**


**NOTES:**

- Tree supply in accordance with AS2303- refer to LSD-SPEC-01 for further detail.
- Tree species substitution requires written consent from LMCC.
- Comply with all relevant Australian Standards.
- Obtain DBVD drawings prior to starting work.
- Ground truth all possible conflicts with underground and overhead services and structures prior to commencement of works.
- Minimum tree installation size is 75L unless indicated in Conditions of Consent.
- Remove stakes and ties at six months into the plant establishment period.

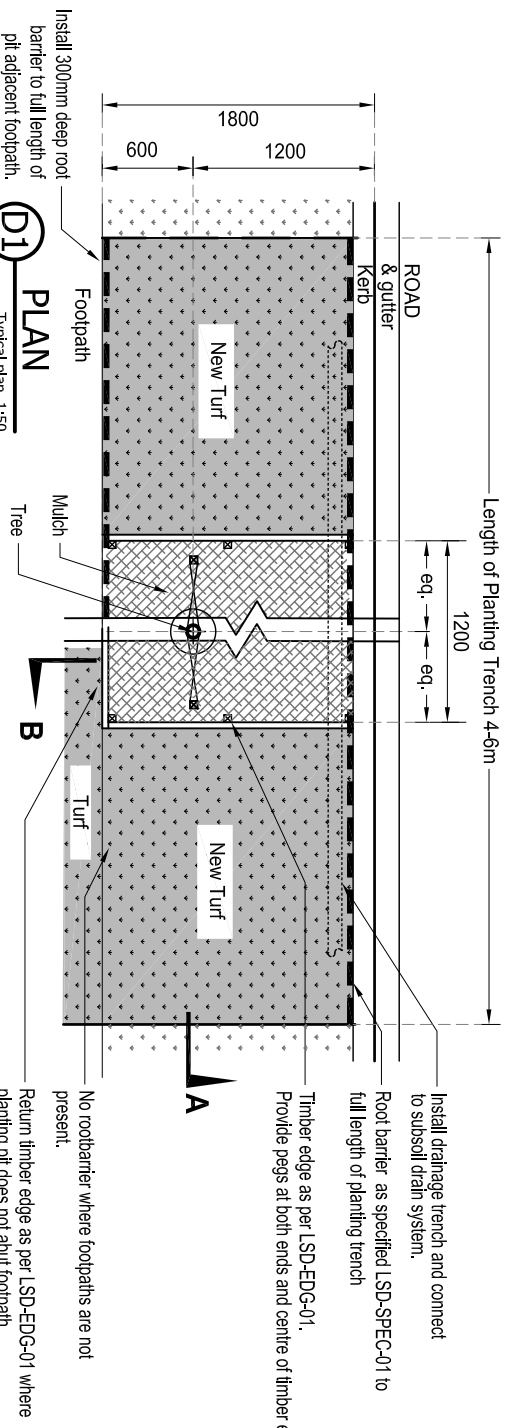



- Two hardwood stakes, 50x50x1800. Ensure stakes do not damage rootball when installed.
- Increase length of stakes if clear trunk height > 1000mm.
- Hessian tie to form a loose loop around tree stem. Staple tie to hardwood stakes.

**D2 SECTION A**  
Typical longitudinal section 1:50

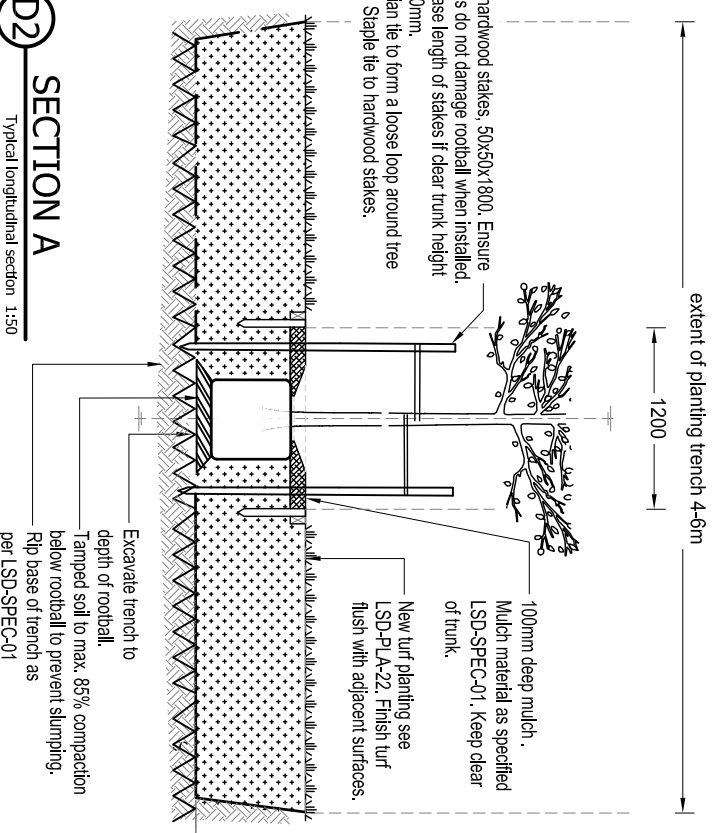

**D3 SECTION B**  
Typical cross section 1:50

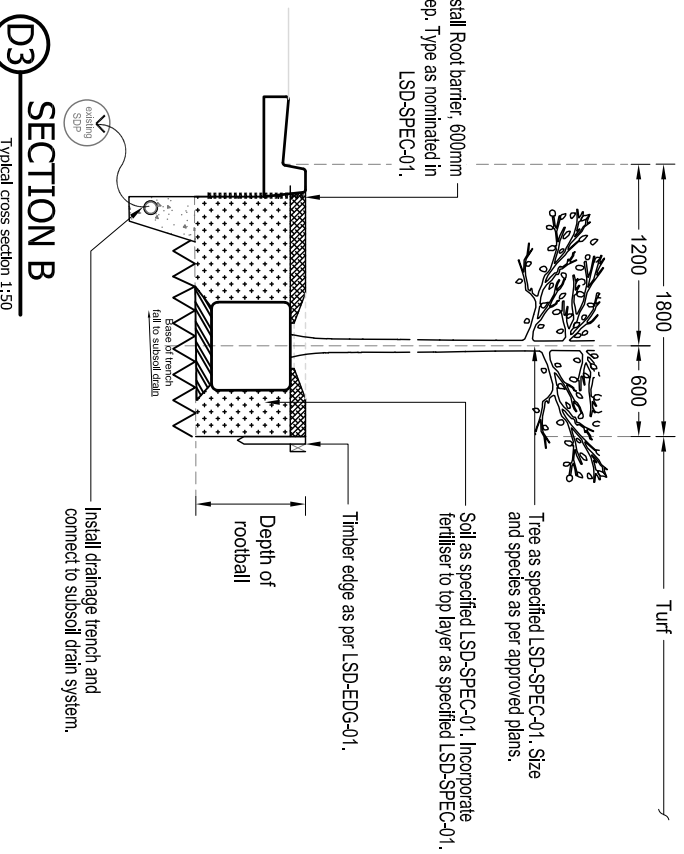

9	2019-03	Revised to include footpath treatment. Title changed.	A4	WORK TO FIGURED DIMENSIONS - DO NOT SCALE. DO NOT RELY ON THESE STANDARD DRAWINGS AS THE EQUIVALENT OF, OR SUBSTITUTE FOR, PROJECT-SPECIFIC DESIGN & ASSESSMENT BY A QUALIFIED PROFESSIONAL.	 126-138 MAIN ROAD SPERS POINT PHONE (02)4921 0333 <a href="http://www.lakemac.com.au">www.lakemac.com.au</a>	DRAWING TITLE <b>Standard Drawings - Planting Tree Pit with stakes (In Turf verge)</b>	DRAWING No: <b>LSD-PLA-02</b>	VERSION: <b>9</b>
8	2016-11	Amended format. Review 2015.	A4					
7	2013-05	Final for DCP	A4					
VERSION	DATE	COMMENTS	PAPER SIZE					