



**FOR INFORMATION ONLY
NOT FOR CONSTRUCTION**

- NOTES:**
- Configure planting pits to provide a minimum of 8m³ soil volume per tree.
 - Structural cell products must meet Councils requirements- refer LSD-SPEC-01. Structural cell system proposed for use must be approved by Councils Project Officer.
 - Comply with all relevant Australian standards.
 - Obtain DBYD drawings prior to starting work.
 - Ground truth all possible conflicts with underground and overhead services and structures prior to commencement of works.
 - Provide suitable protection to services and structures from conflicts with tree roots.
 - Minimum tree installation size is 75L unless indicated otherwise in Conditions of Consent.
 - Tree species substitution requires written consent from LMCC.

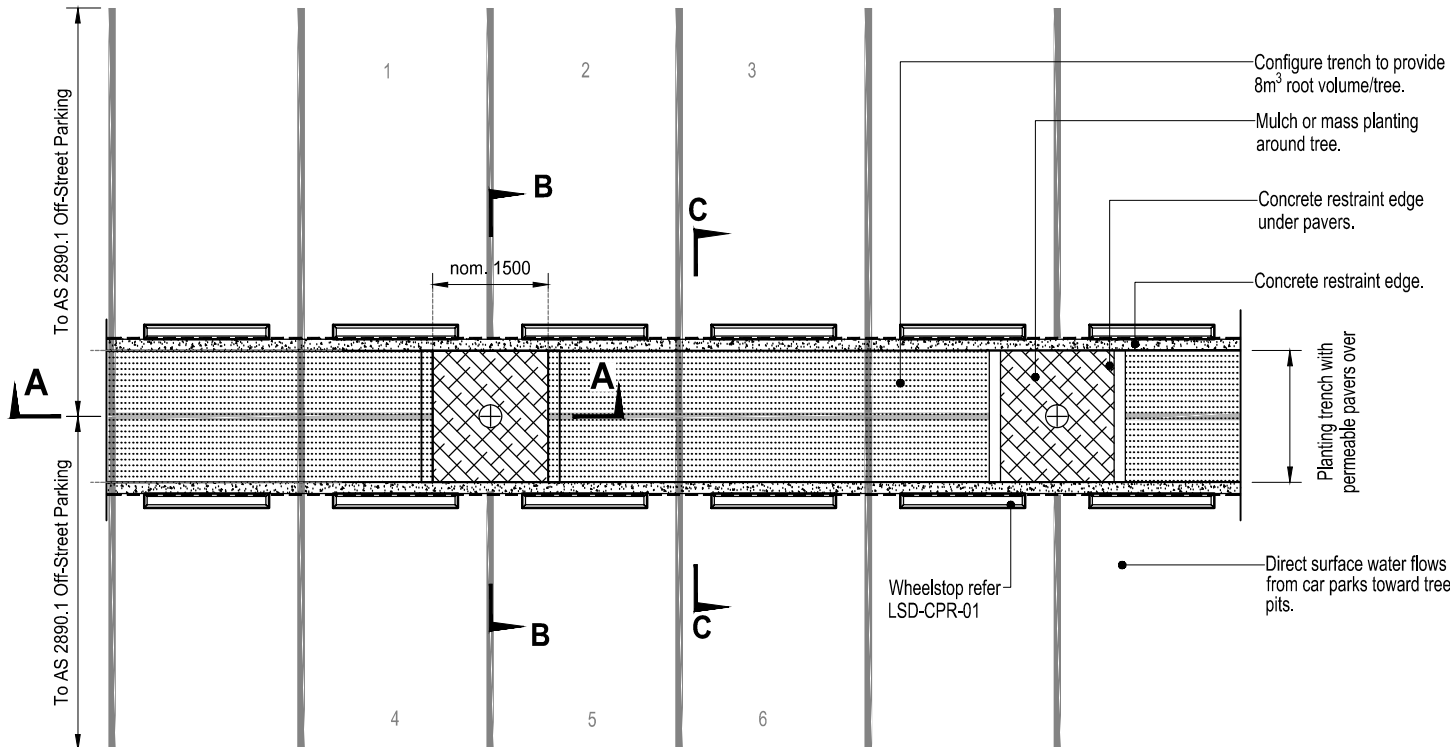

D1 Central planting trench with structural cells

Typical layout 1:100

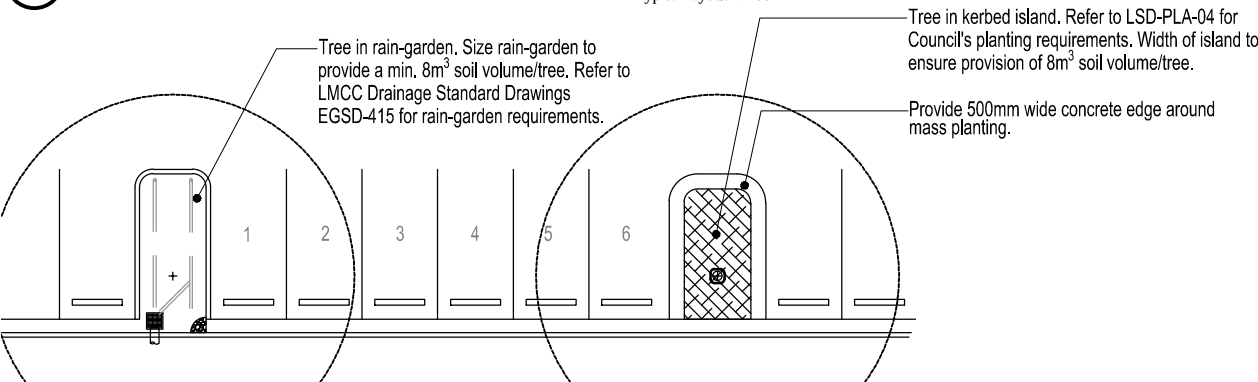

D2 PLAN - optional layouts in-line with parking spaces

Typical layout 1:100

WORK TO FIGURED DIMENSIONS - DO NOT SCALE. DO NOT RELY ON THESE STANDARD DRAWINGS AS THE EQUIVALENT OF, OR SUBSTITUTE FOR, PROJECT-SPECIFIC DESIGN & ASSESSMENT BY A QUALIFIED PROFESSIONAL.




126-138 MAIN ROAD
SPEERS POINT
PHONE (02)4921 0333
www.lakemac.com.au
SHEET: 1 OF 2

DRAWING TITLE
Standard Drawings - Planting
Tree pits (linked) in Car Parks

DRAWING No: LSD-PLA-10

VERSION: 2

VERSION	DATE	COMMENTS	PAPER SIZE
2	2015-11	Amended format, Review 2015.	A4
1	2013-05	Final for DCP.	A4

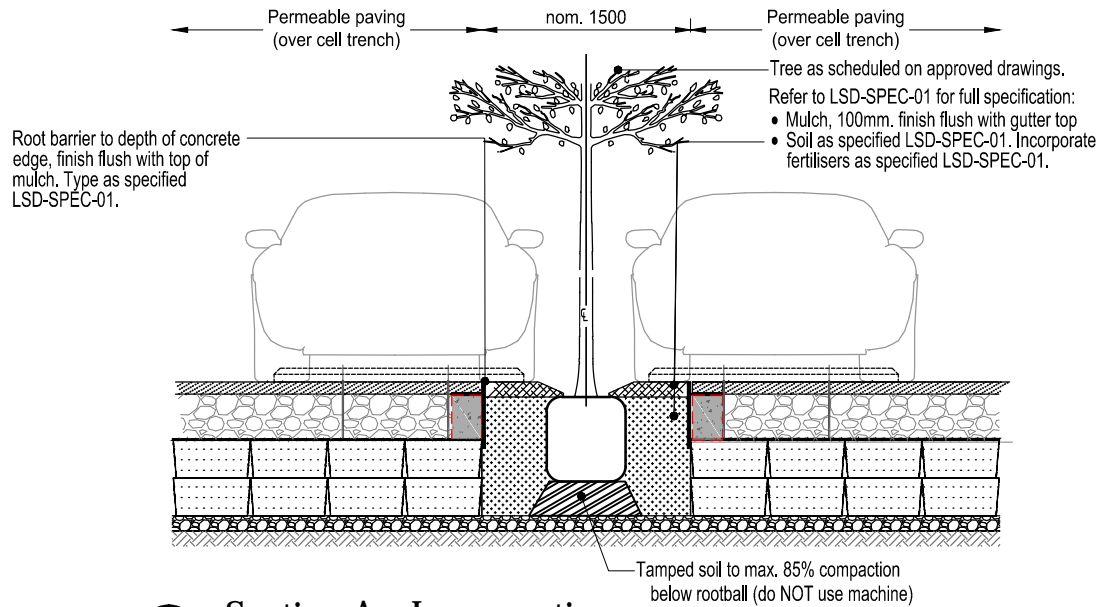


D2 Section A - Long section
Scale 1:50


**FOR INFORMATION ONLY
NOT FOR CONSTRUCTION**

NOTES:

- Configure planting pits to provide a minimum of 8m³ soil volume per tree.
- Structural cell products must meet Councils requirements- refer LSD-SPEC-01. Structural cell system proposed for use must be approved by Councils Project Officer.
- Comply with all relevant Australian standards.
- Obtain DBYD drawings prior to starting work.
- Ground truth all possible conflicts with underground and overhead services and structures prior to commencement of works.
- Provide suitable protection to services and structures from conflicts with tree roots.
- Minimum tree installation size is 75L unless indicated otherwise in Conditions of Consent.
- Tree species substitution requires written consent from LMCC.

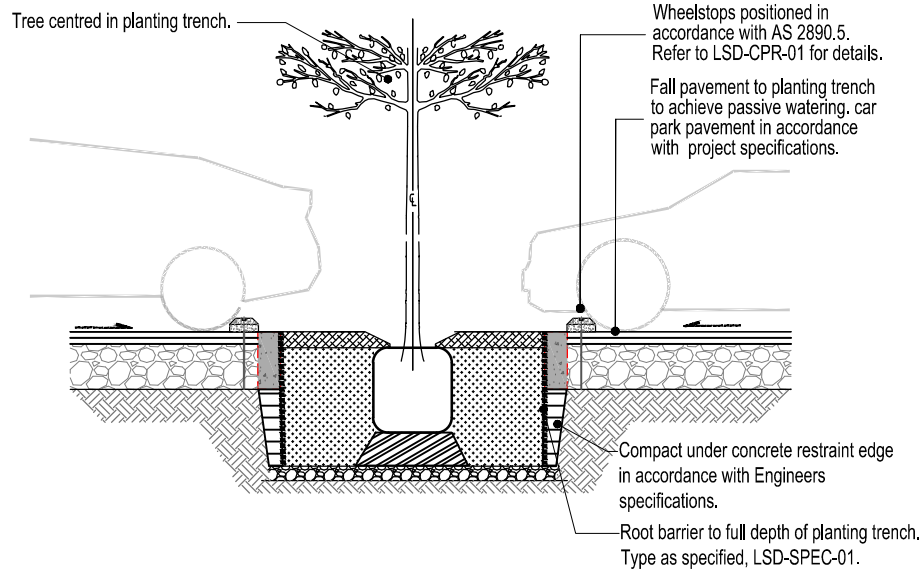

D3 Cross Section B
Scale 1:50

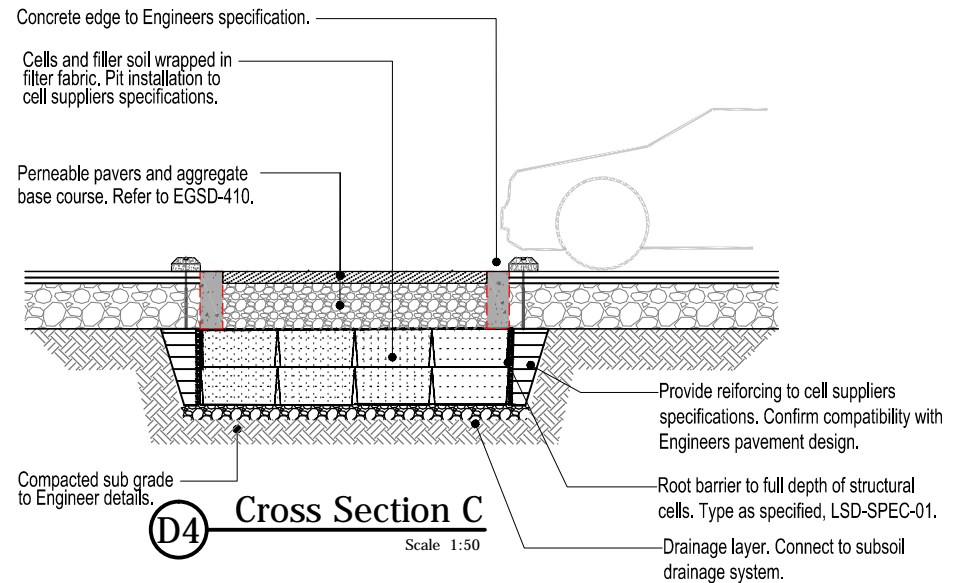

D4 Cross Section C
Scale 1:50

WORK TO FIGURED DIMENSIONS – DO NOT SCALE. DO NOT RELY ON THESE STANDARD DRAWINGS AS THE EQUIVALENT OF, OR SUBSTITUTE FOR, PROJECT-SPECIFIC DESIGN & ASSESSMENT BY A QUALIFIED PROFESSIONAL.



126-138 MAIN ROAD
SPEERS POINT
PHONE (02)4921 0333
www.lakemac.com.au

SHEET: 2 OF 2

DRAWING TITLE
Standard Drawings - Planting
Tree pit in Car Parks

DRAWING No: LSD-PLA-10

VERSION: 2

VERSION	DATE	COMMENTS	PAPER SIZE
2	2015-11	Amended format, Review 2015.	A4
1	2013-05	Final for DCP.	A4