


Turf as scheduled on approved drawings. Lay turf in stretcher pattern with joints staggered and close butted. Turf requirements in accordance with LSD-SPEC-01.

Top soil as specified LSD-SPEC-01.

Subgrade. Remove rubbish, weeds and other deleterious materials. Remove stones and clods exceeding 50mm.

Cultivate subgrade to nom. 100mm deep at 600mm centres, parallel to contours. Incorporate subsoil additives in accordance with LSD-SPEC-01.

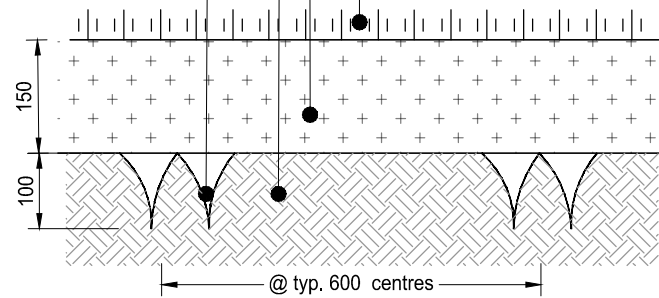

**FOR INFORMATION ONLY
NOT FOR CONSTRUCTION**

NOTE

- THIS DETAIL IS NOT INTENDED FOR SPORTS FIELDS. Specialist sports turf advice is required for playing surfaces.
- Turf species to be Couch unless otherwise indicated in Conditions of Consent.

D1 Typical Turf Planting
Scale 1:10

WORK TO FIGURED DIMENSIONS - DO NOT SCALE. DO NOT RELY ON THESE STANDARD DRAWINGS AS THE EQUIVALENT OF, OR SUBSTITUTE FOR, PROJECT-SPECIFIC DESIGN & ASSESSMENT BY A QUALIFIED PROFESSIONAL.



126-138 MAIN ROAD
SPEERS POINT
PHONE (02)4921 0333
www.lakemac.com.au
SHEET: 1 OF 2

DRAWING TITLE
Standard Drawings - Planting
Turf Planting (typical)
DRAWING No: LSD-PLA-22
VERSION: 2

VERSION	DATE	COMMENTS	PAPER SIZE
2	2015-11	Amended format, Review 2015.	A4
1	2013-05	Final for DCP.	A4