


NOTES:

This detail is FOR INFORMATION only. It is not to be used for construction. LMCC Standard Bus Shelter Construction Drawings may be obtained by contacting LMCC Transportation Asset Planning Co-ordinator on phone 02 4921 0641.

1. This detail may be used for preliminary set out & cost estimating.
2. This detail provides guidance on colours, materials and layout of bus shelter and associated elements.
3. Check for compliance with NSW Roads and Maritime Services requirements and Austrroads "Guide to Road Design - Part 6: Roadside design, safety and barriers". Notify LMCC Landscape Architect (Development Assessment and Compliance) of any discrepancy.

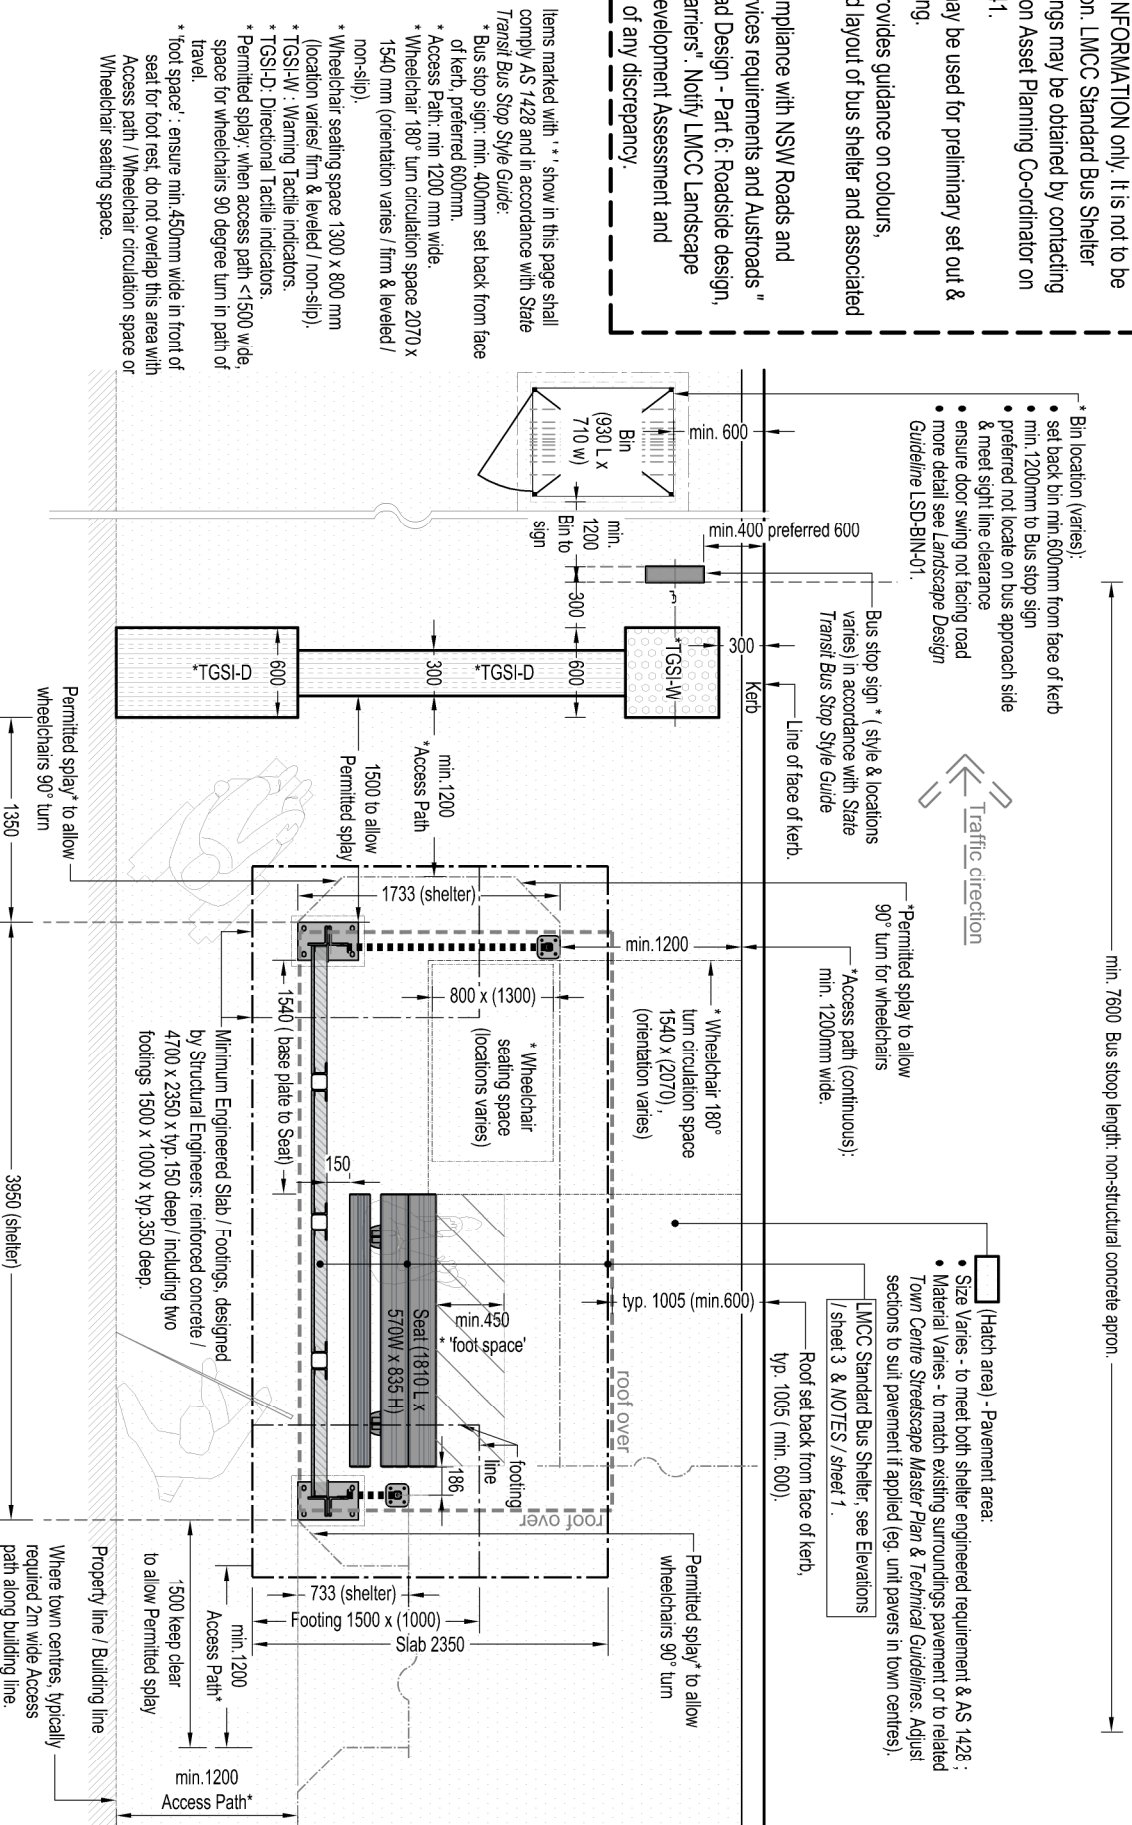

D1 LMCC Standard Bus Shelter - Typical layout 1 (in full width footpath)

Scale: 1:50 at A4

**FOR INFORMATION ONLY
NOT FOR CONSTRUCTION**

VERSION	DATE	COMMENTS	PAPER SIZE	WORK TO FIGURED DIMENSIONS - DO NOT SCALE. DO NOT RELY ON THESE STANDARD DRAWINGS AS THE EQUIVALENT OF, OR SUBSTITUTE FOR, PROJECT-SPECIFIC DESIGN & ASSESSMENT BY A QUALIFIED PROFESSIONAL.		126-138 MAIN ROAD SPEER'S POINT PHONE (02)4921 0333 www.lakemac.com.au	DRAWING TITLE STANDARD BUS SHELTER - Typical layout 1 (in full width footpath)	SHEET: 1 OF 3	EDSD-801	VERSION: 2
2	11/2013	Added contact person.	A4							
01	05/2013	For DCP	A4							