


- NOTES**
1. REFER TO WATER CYCLE MANAGEMENT GUIDELINES AND SOID GUIDELINES FOR DESIGN GUIDANCE.
 2. ENGINEERING WORKS TO BE DESIGNED IN ACCORDANCE WITH COUNCIL'S ENGINEERING GUIDELINES.
 3. REFER TO COUNCIL'S LANDSCAPE DESIGN GUIDELINES FOR TOPSOIL, MULCH AND PLANTING SPECIFICATIONS.

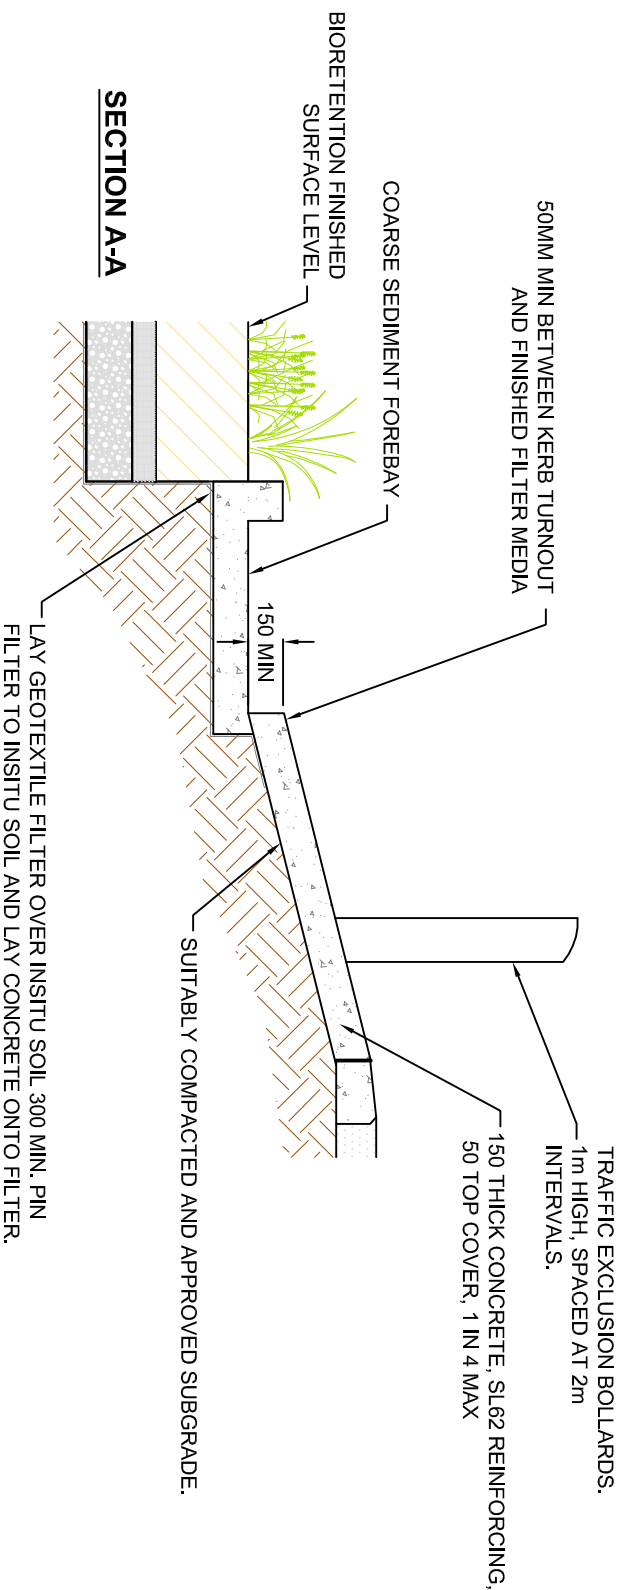

DRAWING DETAIL BASED ON THE INSTITUTE OF PUBLIC WORKS ENGINEERING AUSTRALIA QUEENSLAND DIVISION INC. STANDARD DRAWINGS

VERSION	DATE	COMMENTS
04	11 DEC 13	REVISE NOTES
03	18 OCT 12	REVISE NOTES
02	27 SEPT 12	ADD TRAFFIC EXCLUSION BOLLARDS
01	22 JUNE 12	DRAFT ISSUE

WORK TO FIGURED DIMENSIONS - DO NOT SCALE - THIS DRAWING IS SUBJECT TO COPYRIGHT AND IS THE PROPERTY OF LAKE MACQUARIE CITY COUNCIL. PERSONS MUST NOT RELY ON THESE STANDARD DRAWINGS AS THE EQUIVALENT OF OR A SUBSTITUTE FOR PROJECT-SPECIFIC DESIGN & ASSESSMENT BY A QUALIFIED PROFESSIONAL.



126-138 MAIN ROAD
SPEERS POINT
PHONE (02)4921 0333
www.lakemac.com.au

SHEET: 1 OF 1

DRAWING TITLE
KERB CUTOFF SEDIMENT FOREBAY

DRAWING NO: EGS-421

VERSION: 04